



**Agenda**  
**City of Scotts Valley**  
**Parks and Recreation Commission**  
**Date: January 21, 2021 – 6:00 pm**

| <b>CITY OF SCOTTS VALLEY</b>                                             | <b>MEETING LOCATION</b>                                                                                | <b>POSTING:</b>                                                                                           |
|--------------------------------------------------------------------------|---|---|
| Recreation Division<br>361 Kings Village Road<br>Scotts Valley, CA 95066 | Zoom Mtg:<br><a href="https://us02web.zoom.us/j/89278589715">https://us02web.zoom.us/j/89278589715</a> | Agenda Posted on 1/15/21 at<br>Parks & Rec & <a href="http://www.scottsvally.org">www.scottsvally.org</a> |

Any documents produced by the City and distributed to a majority of the Commission regarding any item on this agenda will be made available on the City's website at the following link: <https://www.scottsvally.org/AgendaCenter/Parks-Recreation-Commission-10>

**P&R Commissioners**

David Sanguinetti, Chair  
Eric Seib, Vice-Chair  
Cathie Simonovich  
Martin Spierings

**City Staff Members**

Daryl Jordan, Public Works Director/City Engineer

**PUBLIC ADVISORY REGARDING COVID-19 AND PUBLIC PARTICIPATION**

Consistent with Executive Order No. N-29-20 issued by Governor Newsom on March 17, 2020, and the County of Santa Cruz Health Services Agency Shelter In Place Public Health Order dated March 31, 2020, this regular meeting of the Parks & Recreation Commission will be conducted through videoconference. Appointed Officials and City Staff Members will be participating remotely via videoconference.

**Public Participation:**

The meeting will be available on Zoom. For those wishing to participate via Zoom you can join the following ways:

- Join from a PC, Mac, iPad, iPhone or Android device:  
Please click this URL to join. <https://us02web.zoom.us/j/89278589715>
- Or join by phone:  
Dial (for higher quality, dial a number based on your current location):  
US: +1 669 900 9128 or +1 346 248 7799 or +1 253 215 8782 or +1 312 626 6799 or +1 646 558 8656 or +1 301 715 8592  
Webinar ID: 892 7858 9715

You will be given opportunities to provide public comment at the appropriate times throughout the meeting via Zoom. If you are participating via dial-up only, use \*9 to raise your hand at the requested time.

**Agenda**  
**City of Scotts Valley**  
**Parks and Recreation Commission**  
**Date: January 21, 2021 – 6:00 pm**

How to comment via Zoom:

1. At the appropriate times during the meeting for public comment, on items not on the agenda, and on specific agenda items, the Chair will announce that public comment will be accepted. Our usual time limits of 3 minutes per individual, or 5 minutes for an individual who is representing a group of three or more, will apply. Please note that per our standard practice, this is not a question and answer time, but simply a time for you to provide your comments to the Commission.
2. There is an option on Zoom to raise your hand. Please click on this option when the Chair announces that public comment will be taken. Zoom places people in line automatically. If you are participating via dial-up, you can raise your hand at the appropriate time by pressing \*9. When it is your turn, you will be unmuted, and you will be able to make your comments based on the above time frames. Once your time is up, you will once again be muted and the next person in line will be given their opportunity to speak.

How to comment via email:

1. Members of the public may provide public comment by sending comments to the Parks & Recreation Division via email at [svrec@scottsvally.org](mailto:svrec@scottsvally.org).
2. Additional materials and emails must be received by 5:00 pm the day of the meeting and will be distributed to agenda recipients prior to the meeting.
3. Emails received after 5:00 pm the day of the meeting will not be included in the record.

**Call to Order:** 6pm

**Roll Call**

**Consent Agenda**

None

**Additions/Deletions to Regular Agenda**

(Any person wishing to speak on the consent or regular agenda may do so by raising their hand as the item is called out by the chairperson.)

**Public Comment Time**

This portion of the agenda is reserved for discussion by the public of items which are NOT agendized. No action may be taken by the Commission except to refer the matter to staff and/or place it on a future agenda. It is in the best interest of the person speaking to the Commission to be concise and to the point. All speakers are requested to sign their name at the podium so their name may be accurately recorded in the minutes of the meeting. A time limit of three minutes per individual will be allowed.

**Agenda**  
**City of Scotts Valley**  
**Parks and Recreation Commission**  
**Date: January 21, 2021 – 6:00 pm**

**Regular Agenda**

1. Polo Ranch Playground Equipment
2. Tabor Drive Trailhead Opening (Glenwood East)
3. Committee Updates

**Future Agenda Items**



**Adjournment**

The City of Scotts Valley does not discriminate against persons with disabilities. The Commission meeting locations are accessible facilities. If you wish to attend a Commission meeting and require assistance such as sign language, a translator, or other special assistance or devices in order to attend and participate at the meeting, please call the Scotts Valley Recreation at (831) 438-3251 five to seven days in advance of the meeting to make arrangements for assistance. If you require the agenda of a Commission meeting be available in an alternative format consistent with a specific disability, please call Scotts Valley Recreation. The California State Relay Service (TDD to voice: 1-800-735-2929, voice to TDD: 1-800-735-2922), provides telecommunications devices for the Deaf and will provide a link between the TDD caller and users of telephone equipment.

|                                          |                                                                  |                                                                                     |                                                                                     |   |                                                                                     |                                             |    |      |   |                      |
|------------------------------------------|------------------------------------------------------------------|-------------------------------------------------------------------------------------|-------------------------------------------------------------------------------------|---|-------------------------------------------------------------------------------------|---------------------------------------------|----|------|---|----------------------|
| Polo Ranch Park                          | This play equipment is recommended for children ages:<br><br>2-5 | Scale: 3/16" = 1'-0"<br>This drawing can be scaled only when in an 11" x 17" format | Drawn By:<br>J. Swiecichowski<br>Date:<br>12/8/2020<br>Quote Number:<br>877-138995A | <br>A PLAYCORE Company<br>544 Chestnut Street<br>Chattanooga, TN 37402<br>800-727-1907 / www.playandpark.com |  | Total Play Components                       | 10 |      |   | User Capacity        |
| Scotts Valley, CA                        |                                                                  |                                                                                     |                                                                                     |   |                                                                                     | Elevated Play Components                    | 5  |      |   |                      |
| Recreation Brands of Southern California | Minimum Area Required:<br>32'-1" x 26'-6"                        |                                                                                     |                                                                                     |   |                                                                                     | Elevated Play Components Accessible by Ramp | 0  | Req. | 0 | Critical Fall Height |
|                                          |                                                                  |                                                                                     |                                                                                     |   |                                                                                     | Elevated Components Accessible by Transfer  | 5  | Req. | 3 |                      |
|                                          |                                                                  |                                                                                     |                                                                                     |   |                                                                                     | Accessible Ground Level Components Shown    | 5  | Req. | 2 |                      |
|                                          |                                                                  |                                                                                     |                                                                                     |   |                                                                                     | Different Types of Ground Level Components  | 4  | Req. | 2 | 4'-0"                |





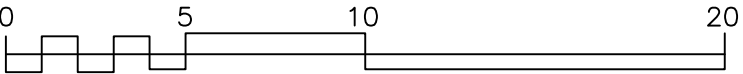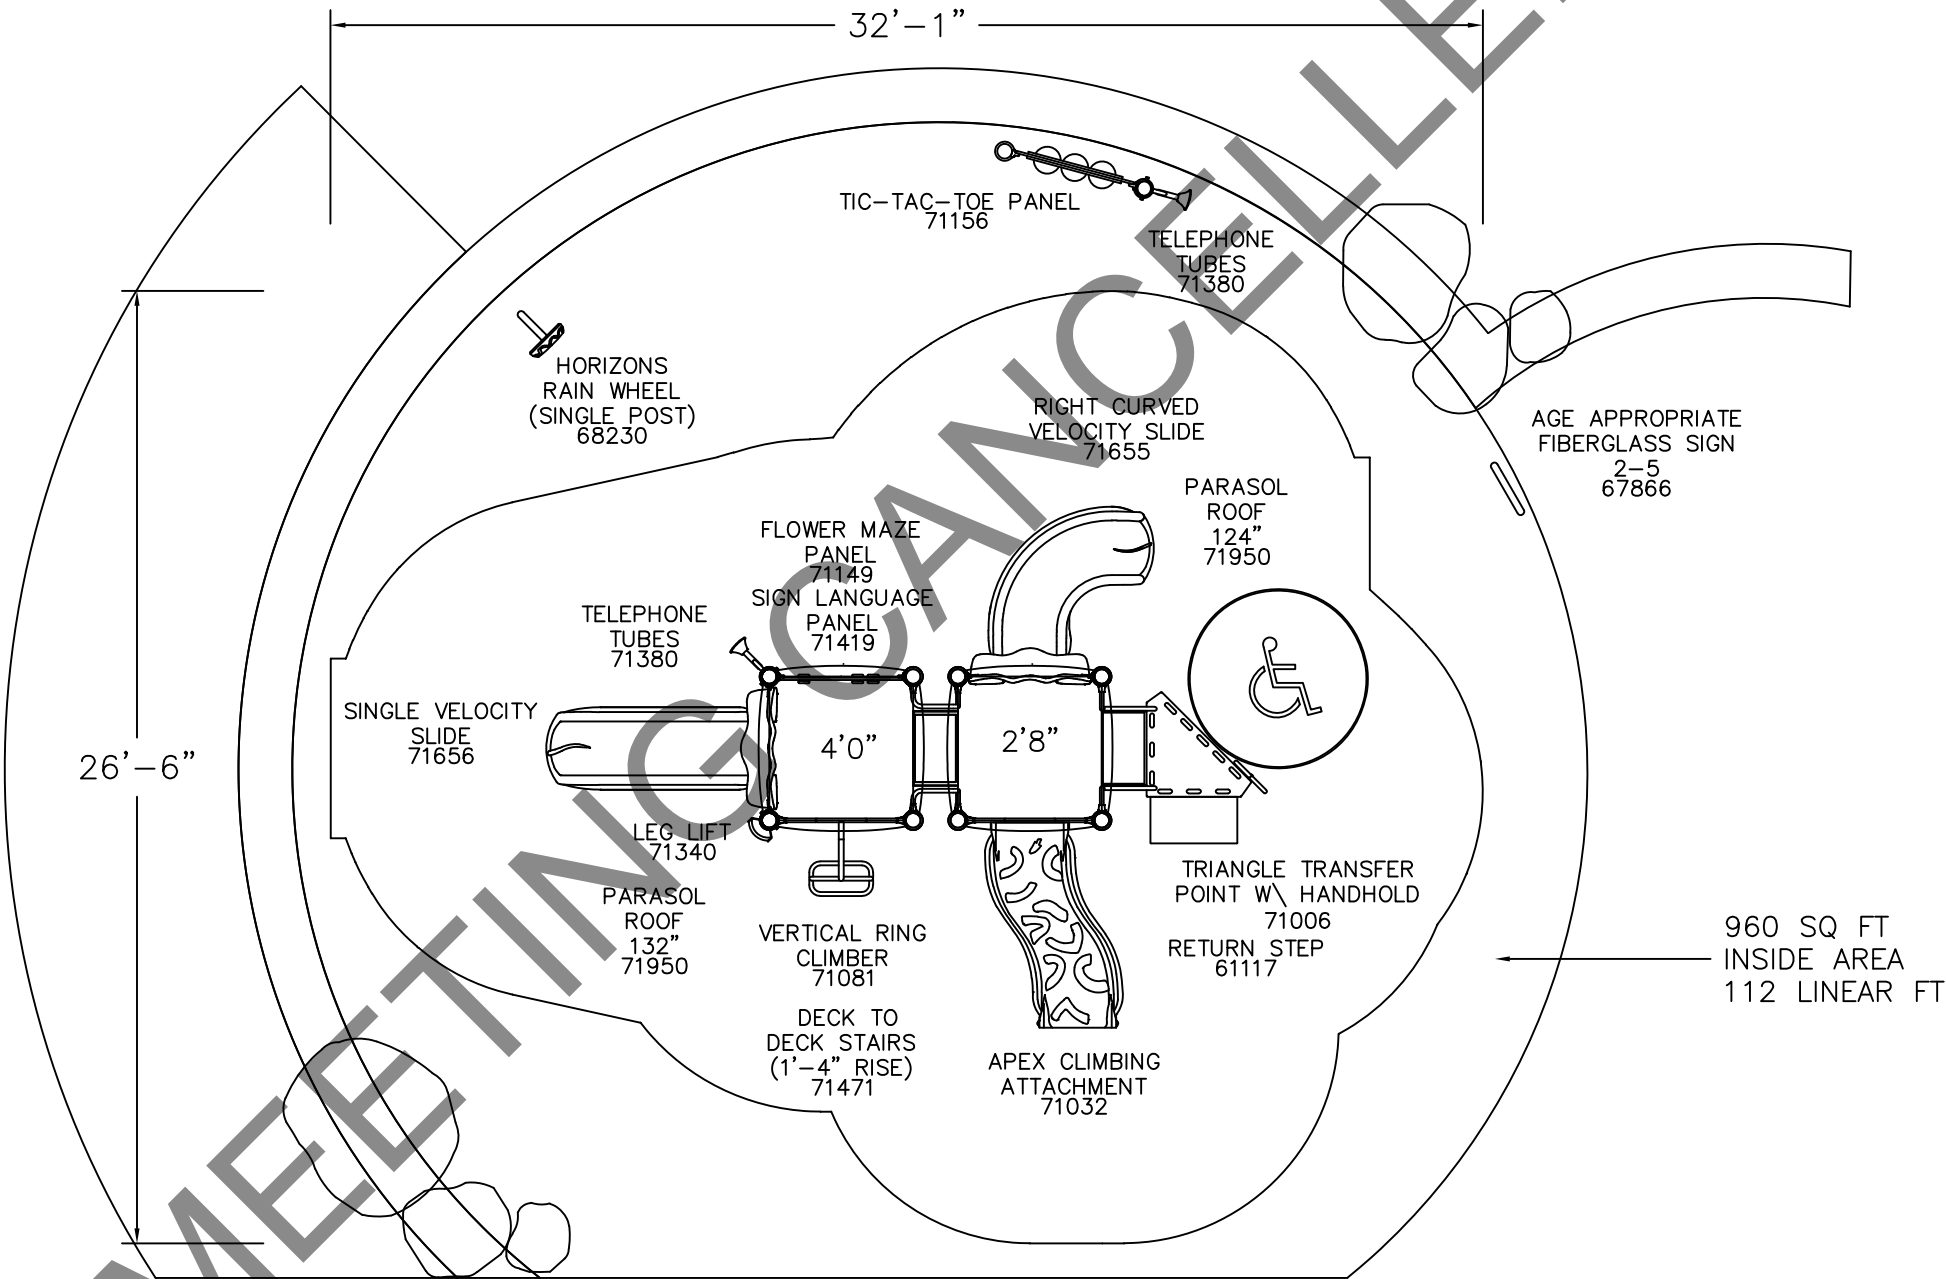

It is the manufacturer's opinion that the structure shown herein complies with current ada standards concerning accessibility if used with proper accessible surfacing and together with other necessary ground level play equipment.

**IMPORTANT:** Never install play equipment over hard, unresilient surfaces such as asphalt, concrete, or compacted earth. It is the owner's responsibility to ensure the "minimum area required" contains an appropriate amount of resilient material to cushion accidental falls.



UPRIGHT BROWN    ACCENT GREEN    DECK BROWN    PLASTIC LIGHT GREEN    HDPE GREEN    HDPE2C SPGREEN/GRN    SHADE N/A    ROOF GREEN    CABLE N/A    MAX/APEX SPRING GREEN

**POLO RANCH PARK**  
**SCOTTS VALLEY, CA**

877-138995A    PLEASE NOTE: RENDERINGS ARE FOR VISUAL PURPOSES ONLY. ANY PRODUCTS AND/OR SITE DETAILS HEREIN MAYBE SUBJECT TO CHANGE WITHOUT NOTICE.



544 CHESTNUT ST.  
CHATTANOOGA, TN 37402  
**800.727.1907**  
**PLAYANDPARK.COM**



UPRIGHT BROWN    ACCENT GREEN    DECK BROWN    PLASTIC LIGHT GREEN    HDPE GREEN    HDPE2C SPGREEN/GRN    SHADE N/A    ROOF GREEN    CABLE N/A    MAX/APEX SPRING GREEN

**POLO RANCH PARK**  
**SCOTTS VALLEY, CA**

877-138995A    PLEASE NOTE: RENDERINGS ARE FOR VISUAL PURPOSES ONLY. ANY PRODUCTS AND/OR SITE DETAILS HEREIN MAYBE SUBJECT TO CHANGE WITHOUT NOTICE.



544 CHESTNUT ST.  
CHATTANOOGA, TN 37402  
**800.727.1907**  
**PLAYANDPARK.COM**

Polo Ranch Park  
Scotts Valley, CA

Northern California Recreation



This play equipment is recommended for children ages:  
5-12

Minimum Area Required:  
37'-8" x 37'-5"

Scale: 3/16" = 1'-0"  
This drawing can be scaled only when in an 11" x 17" format

Drawn By:  
J. Swiecichowski  
Date:  
12/8/2020  
Quote Number:  
877-138998A





544 Chestnut Street  
Chattanooga, TN 37402  
800-727-1907 / www.playandpark.com



|                                             |    |      |   |
|---------------------------------------------|----|------|---|
| Total Play Components                       | 11 |      |   |
| Elevated Play Components                    | 7  |      |   |
| Elevated Play Components Accessible by Ramp | 0  | Req. | 0 |
| Elevated Components Accessible by Transfer  | 7  | Req. | 4 |
| Accessible Ground Level Components Shown    | 4  | Req. | 2 |
| Different Types of Ground Level Components  | 3  | Req. | 2 |

|                      |
|----------------------|
| User Capacity        |
| 40-50                |
| Critical Fall Height |
| 8'-0"                |

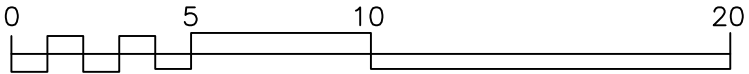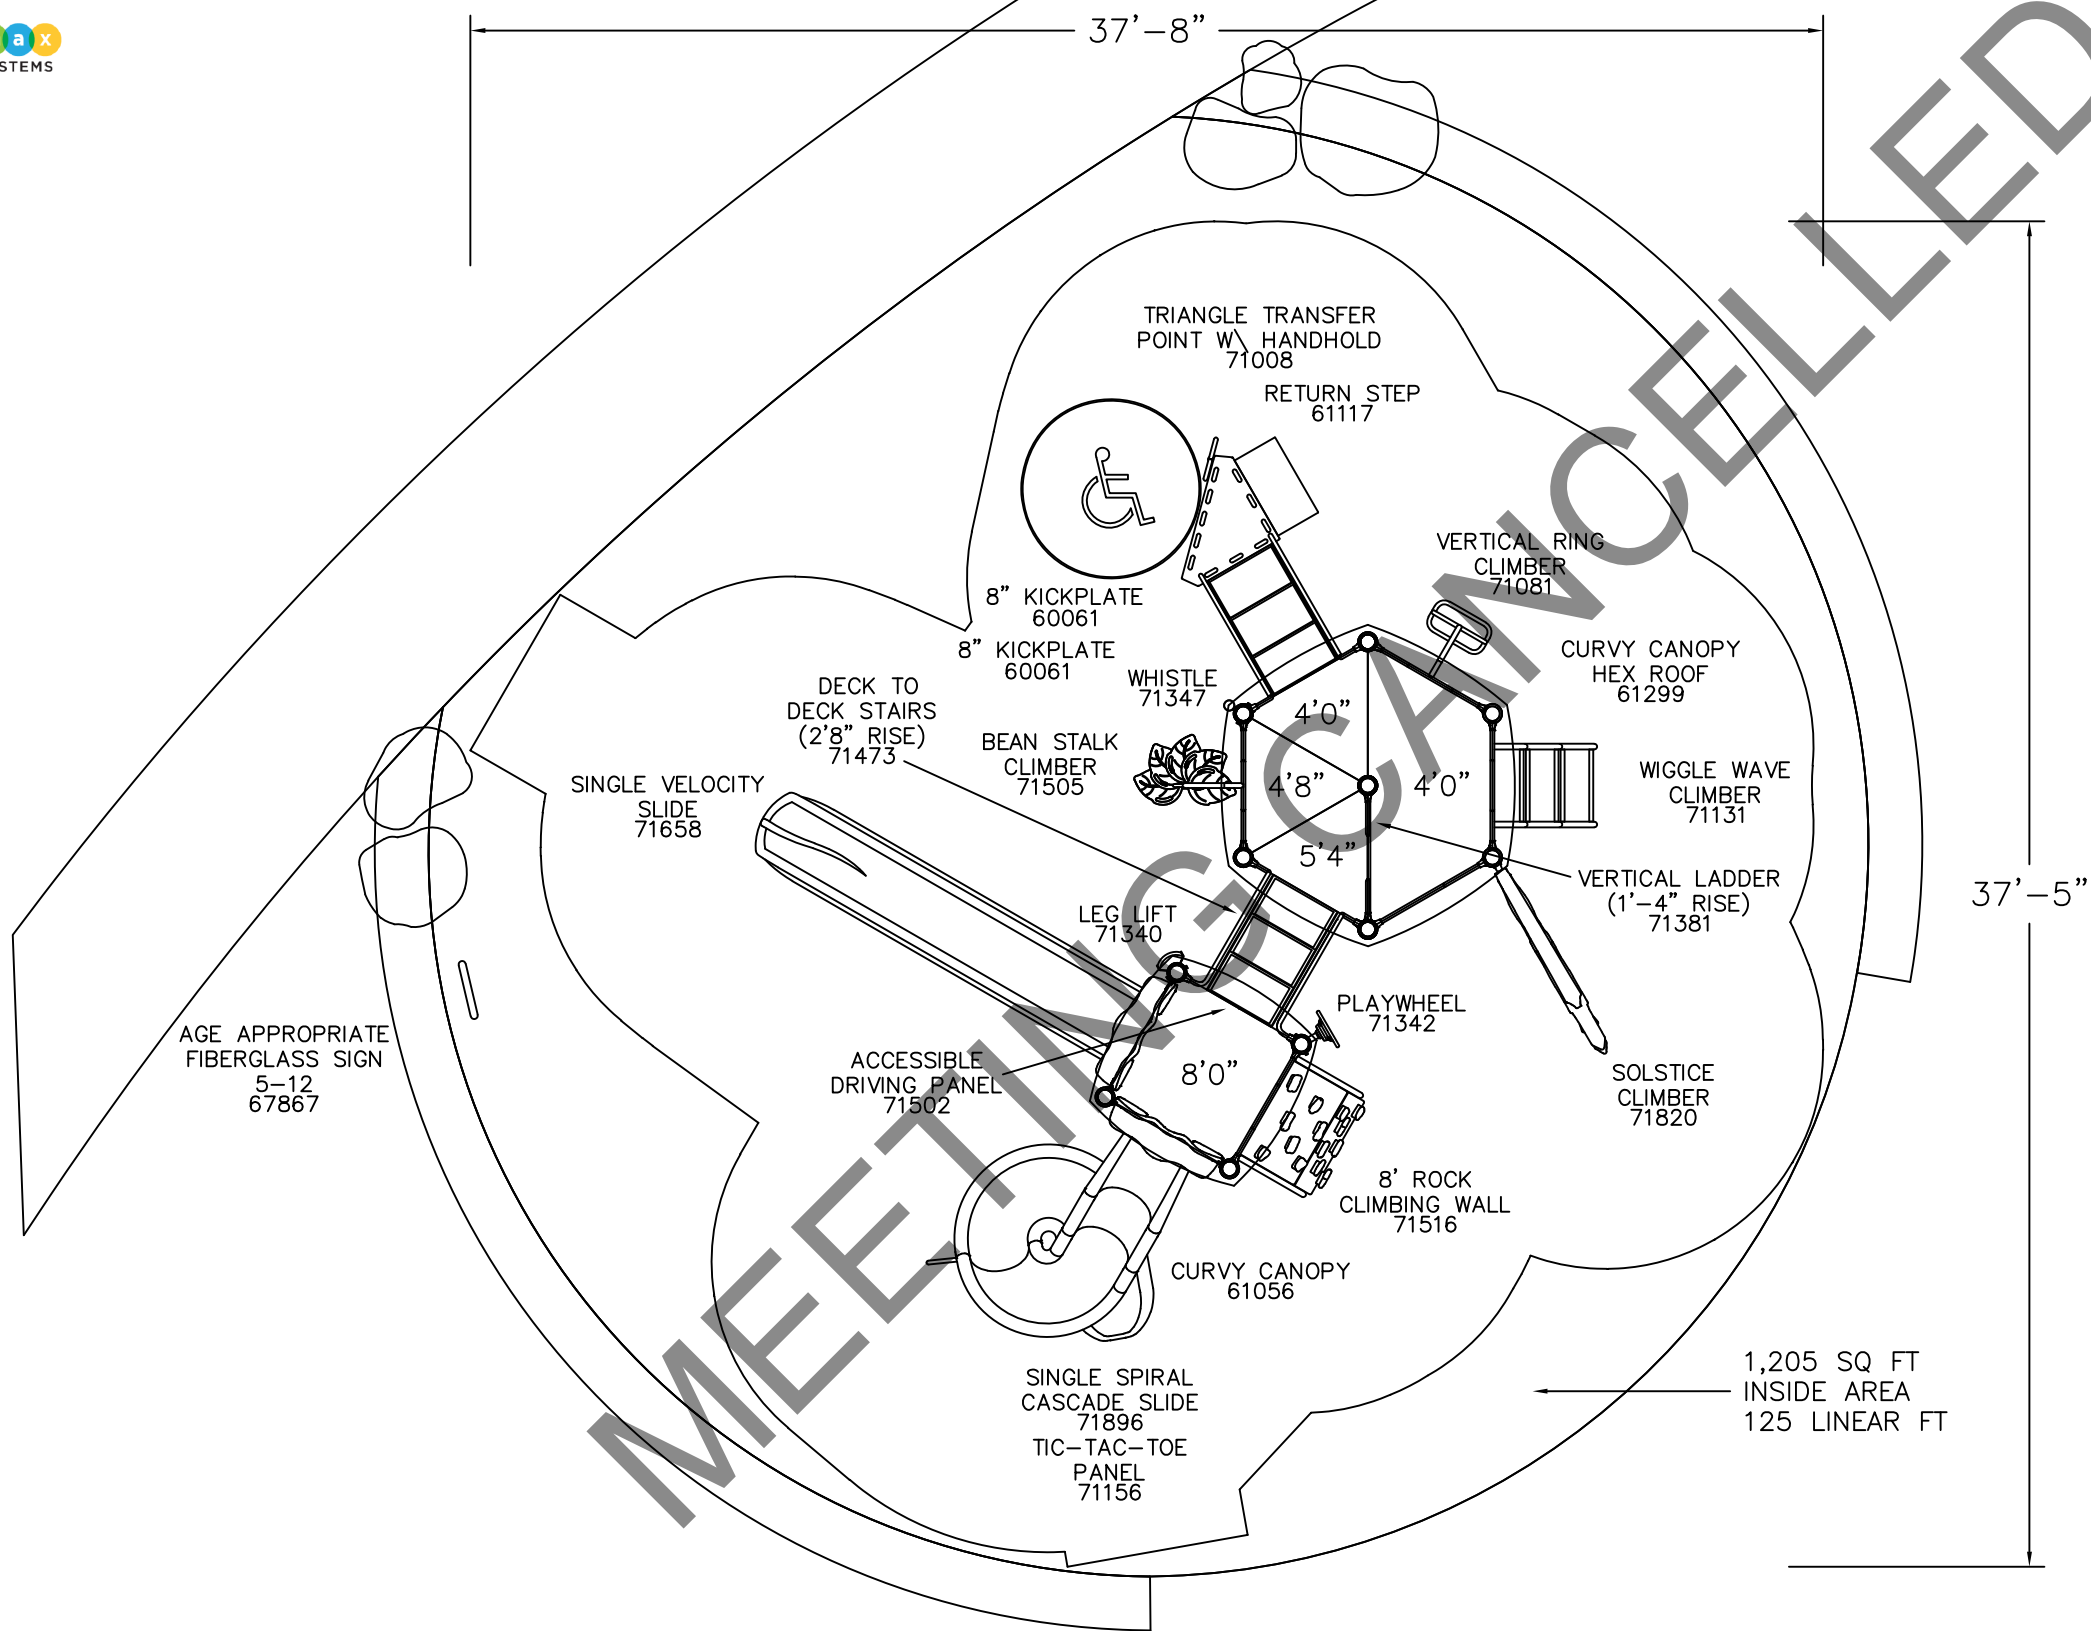

It is the manufacturer's opinion that the structure shown herein complies with current ada standards concerning accessibility if used with proper accessible surfacing and together with other necessary ground level play equipment.  
**IMPORTANT:** Never install play equipment over hard, unresilient surfaces such as asphalt, concrete, or compacted earth. It is the owner's responsibility to ensure the "minimum area required" contains an appropriate amount of resilient material to cushion accidental falls.



UPRIGHT BROWN    ACCENT GREEN    DECK BROWN    PLASTIC LIGHT GREEN    HDPE GREEN    HDPE2C SPGREEN/GRN    SHADE N/A    ROOF GREEN    CABLE N/A    MAX/APEX SPRING GREEN

**POLO RANCH PARK**  
**SCOTTS VALLEY, CA**

877-138998A    PLEASE NOTE: RENDERINGS ARE FOR VISUAL PURPOSES ONLY. ANY PRODUCTS AND/OR SITE DETAILS HEREIN MAYBE SUBJECT TO CHANGE WITHOUT NOTICE.



544 CHESTNUT ST.  
CHATTANOOGA, TN 37402  
**800.727.1907**  
**PLAYANDPARK.COM**



UPRIGHT BROWN    ACCENT GREEN    DECK BROWN    PLASTIC LIGHT GREEN    HDPE GREEN    HDPE2C SPGREEN/GRN    SHADE N/A    ROOF GREEN    CABLE N/A    MAX/APEX SPRING GREEN

**POLO RANCH PARK**  
**SCOTTS VALLEY, CA**

877-138998A    PLEASE NOTE: RENDERINGS ARE FOR VISUAL PURPOSES ONLY. ANY PRODUCTS AND/OR SITE DETAILS HEREIN MAYBE SUBJECT TO CHANGE WITHOUT NOTICE.



544 CHESTNUT ST.  
CHATTANOOGA, TN 37402  
**800.727.1907**  
**PLAYANDPARK.COM**